


FSRU MARINE JETTY ARRANGEMENT LAYOUT
SCALE: 1:200

NOTES:

1. ALL DIMENSIONS IN METRES UNLESS NOTED OTHERWISE.
2. LAND LEVELS SHOWN RELATE TO ORDNANCE DATUM MALIN HEAD UNLESS OTHERWISE NOTED.
3. CONTOURS ARE TAKEN FROM TOPOGRAPHICAL SURVEY BY MURPHY SURVEYS LTD, AUGUST 2006 AND ARE TO ORDNANCE DATUM MALIN HEAD.
4. CO-ORDINATES SHOWN ARE TO IRISH NATIONAL GRID IN METRES.
5. BATHYMETRY LEVELS ARE TO CHART DATUM, FOLLOWING HYDROGRAPHIC CONVENTION OF BEING POSITIVE BELOW CHART DATUM. CHART DATUM IS 3.0M BELOW ORDNANCE DATUM MALIN HEAD (0M CHART DATUM = -3.0M MALIN HEAD DATUM).
6. BATHYMETRIC CONTOURS ARE TAKEN FROM BATHYMETRIC SURVEY CARRIED OUT BY IRISH HYDRODATA LTD, AUGUST 2006 AND ARE TO CHART DATUM.
7. PIPES NOT SHOWN FOR CLARITY.
8. SET POINT "B" IS DEFINED AS THE BASE CENTRE OF THE WESTERN UNLOADING ARM.
9. SET POINT "C" IS DEFINED AS THE CENTRE OF THE EASTERN DOLPHIN.
10. SET POINT "D" IS DEFINED AS THE CENTRE OF THE WESTERN DOLPHIN.

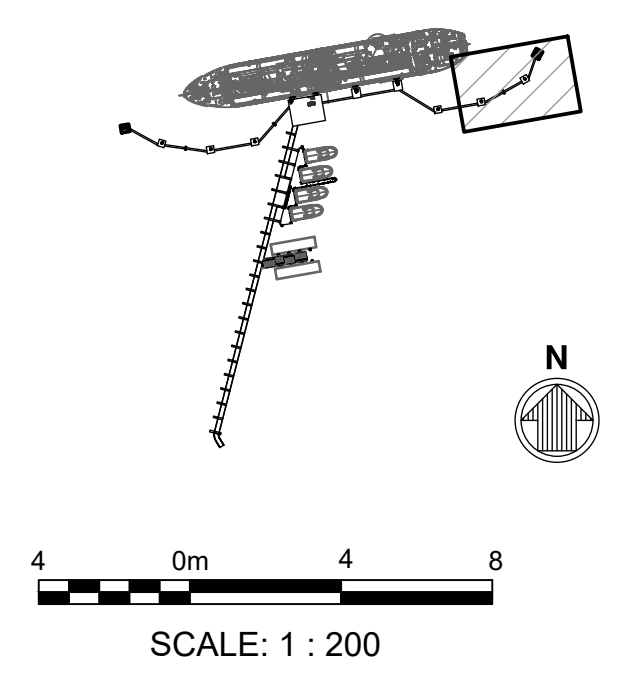

ISSUE FOR PLANNING
ISSUED: 2021-08-17
NOT TO BE USED FOR CONSTRUCTION

SEAL	Sheet Reference No. G-111C		INDEX: 6 OF 21		SHANNON LNG LIMITED SHANNON TECHNOLOGY AND ENERGY PARK (STEP) FSRU JETTY HEAD ARRANGEMENT LAYOUT (4 OF 4)		
THE HUB FARNBOROUGH BUSINESS PARK FOWLER AVENUE FARNBOROUGH UNITED KINGDOM T +44(0)1252 516388 				Designed by: FMC Drawn by: REV Checked by: AB Reviewed by: Submitted by: MOFFATT & NICHOL	Date: 2021-08-17 M&N Project No: 921236 Drawing code: Drawing Scale: 1:1 (Metric D) Plot scale: 8/17/2021 10:20 a.m. by PEREZ, HERMES ; Saved: 8/2/2021 12:28 p.m. by EDOMINGUEZ	Rev. A Date: 2021-08-17 M&N Project No: 921236 Drawing code: Drawing Scale: 1:1 (Metric D) Plot scale: 8/17/2021 10:20 a.m. by PEREZ, HERMES ; Saved: 8/2/2021 12:28 p.m. by EDOMINGUEZ	Description Mark Date Appr