




- NOTES:
1. THE TANK IS FOR PLANNING PURPOSES ONLY AND NOT FOR CONSTRUCTION. EQUIPMENT LOCATIONS ARE INDICATIVE ONLY AND ARE SUBJECT TO CHANGE WITHIN BUILDING.
 2. TANKS TO BE CONSTRUCTED FROM PAINTED CARBON STEEL. COLOUR GREY-OLIVE, RAL 6006.

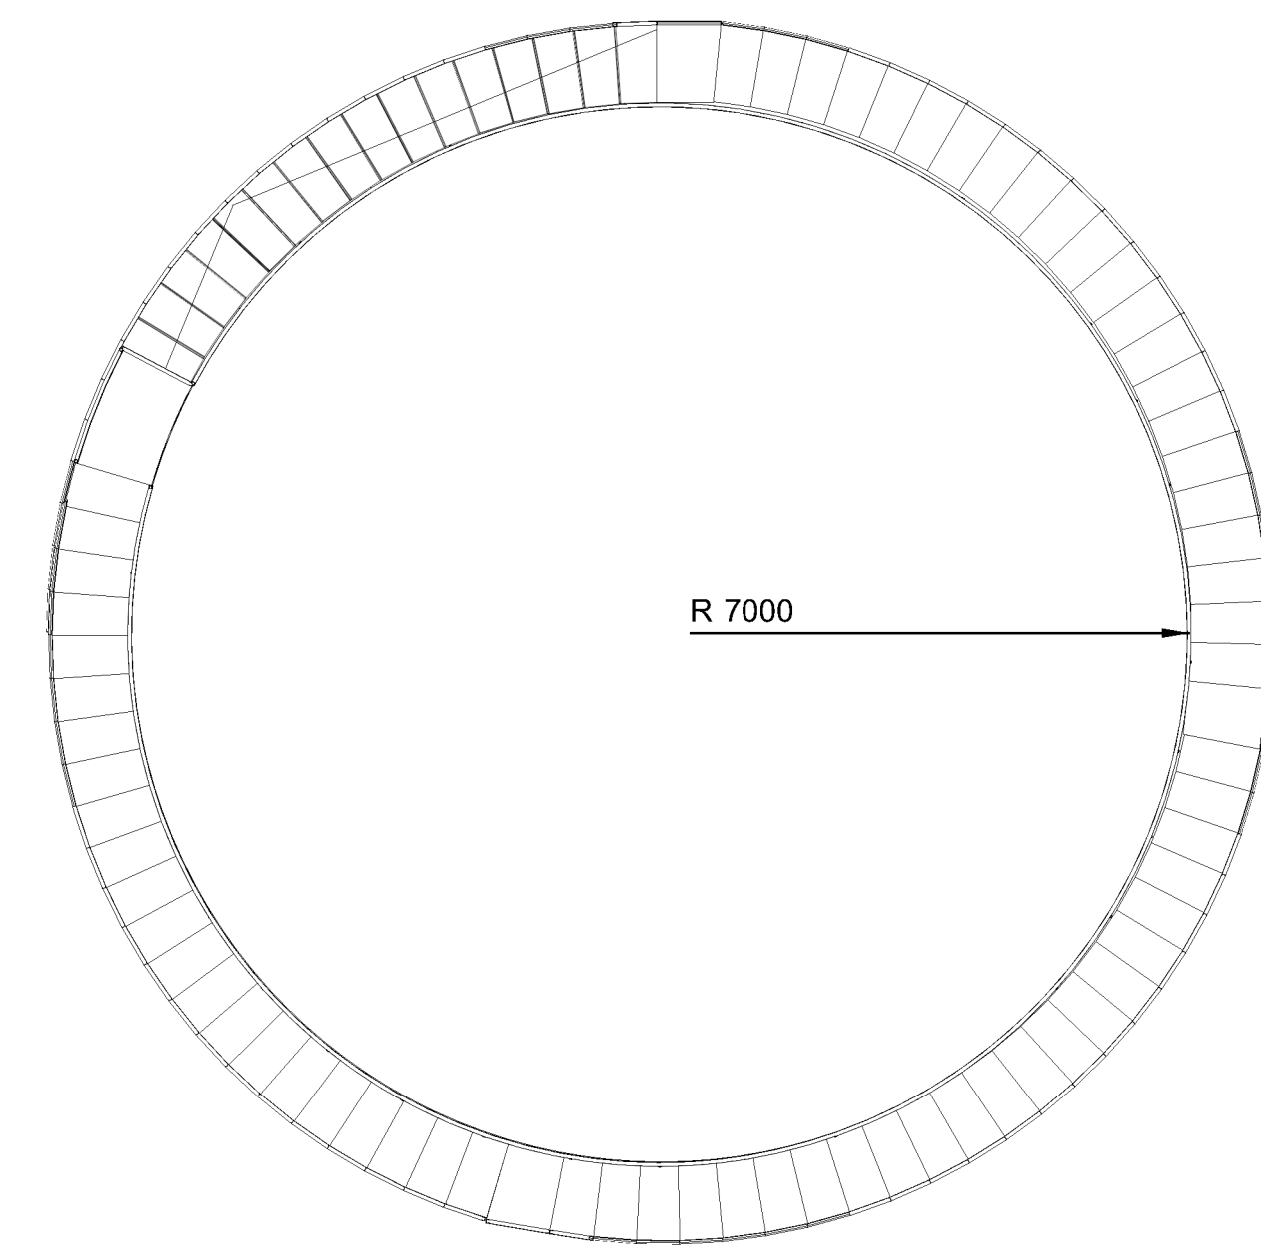

PLAN VIEW
FIREWATER STORAGE TANK A, B

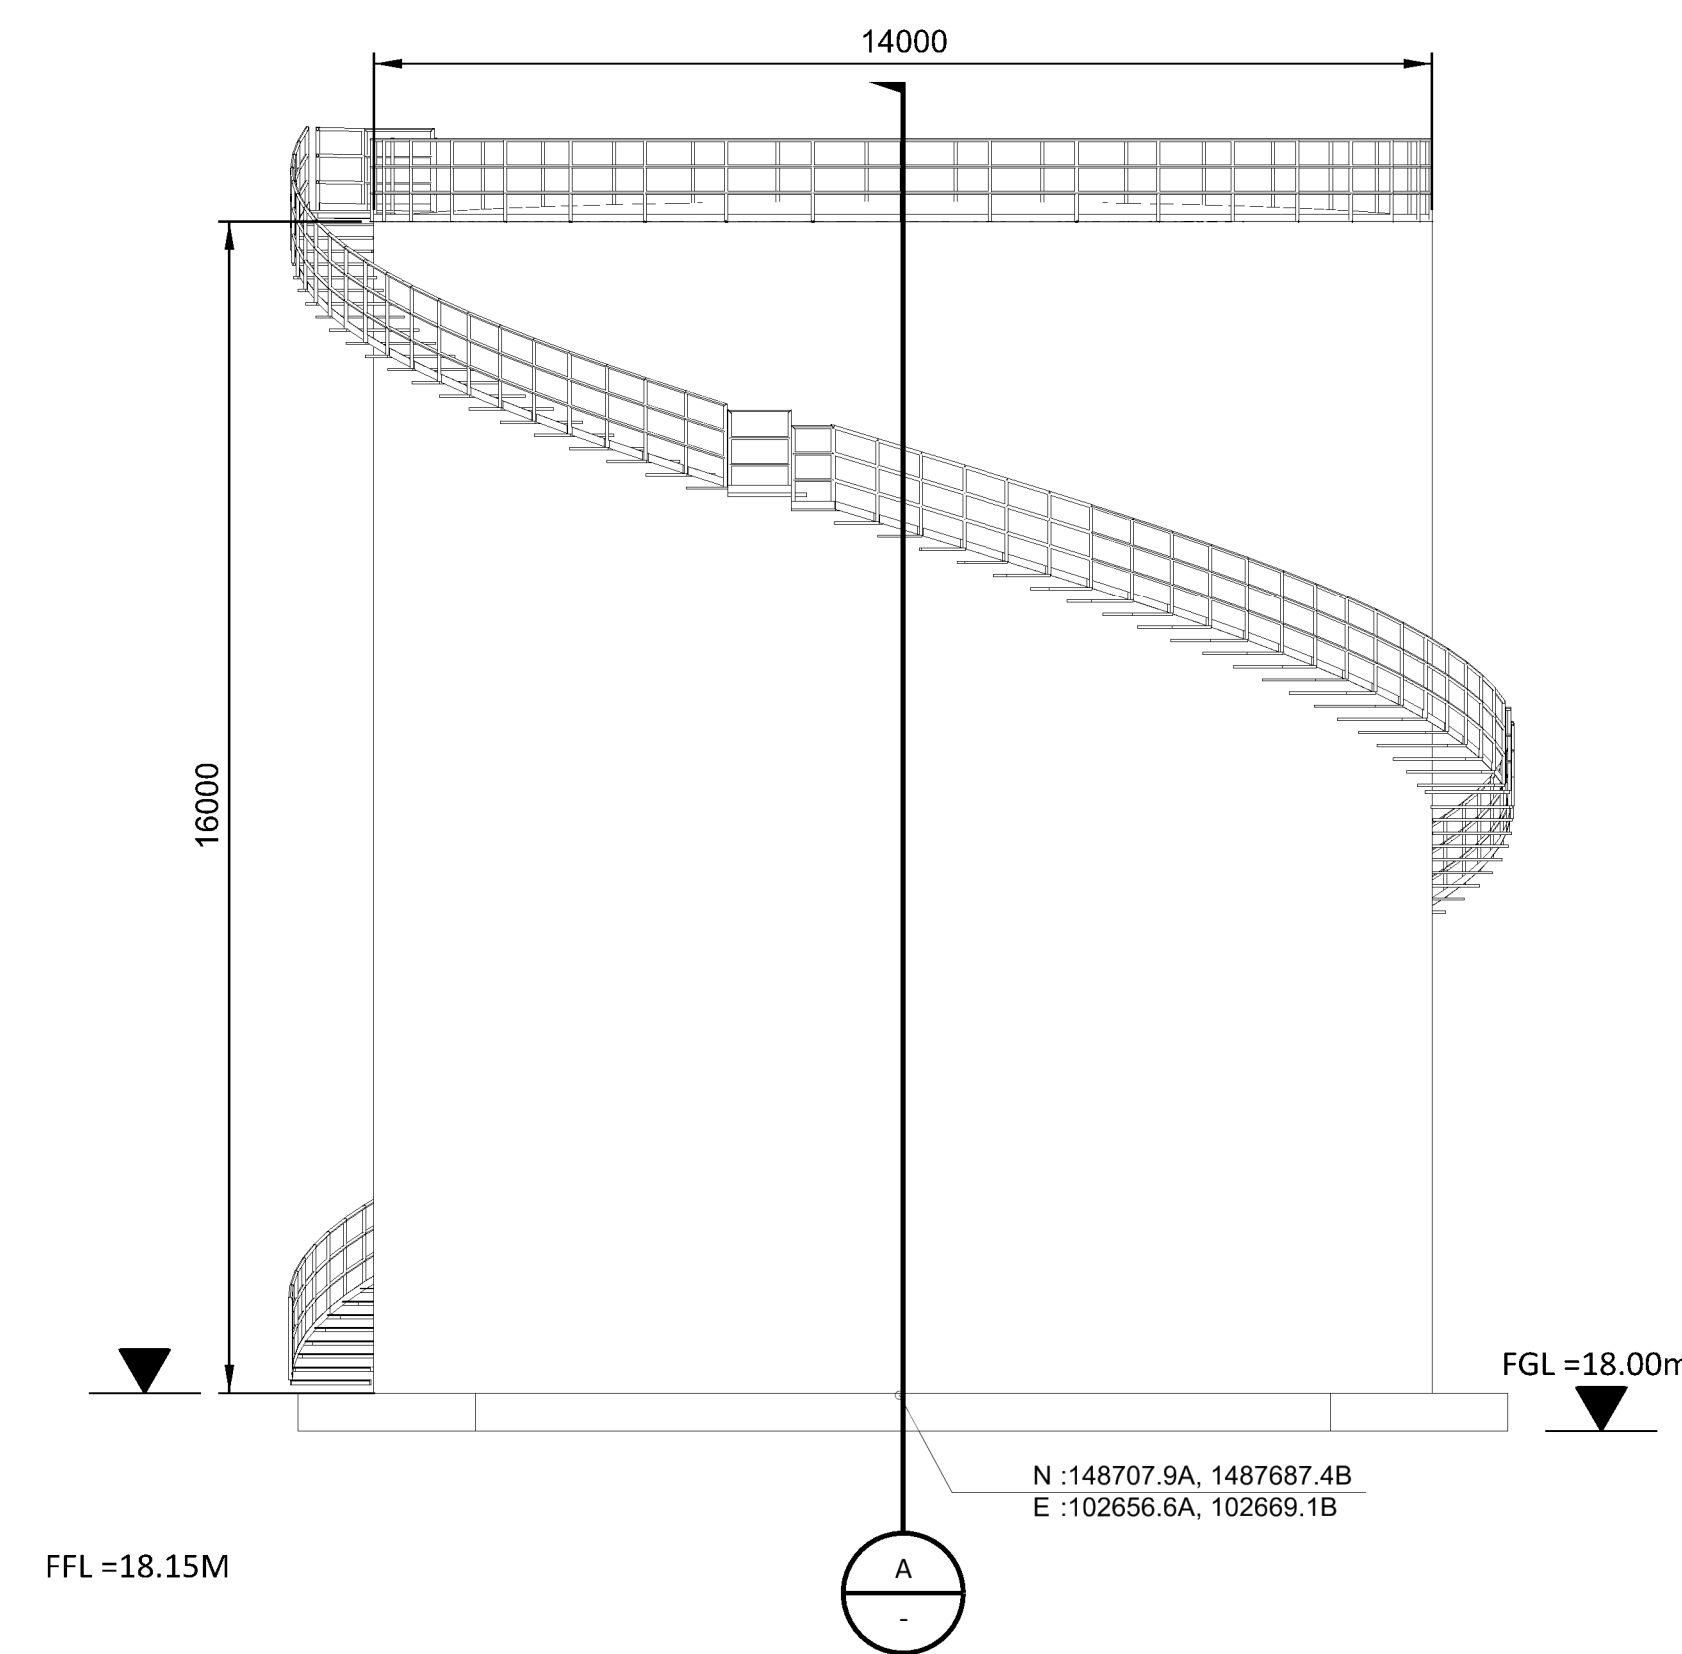



ELEVATION
FIREWATER STORAGE TANK A, B

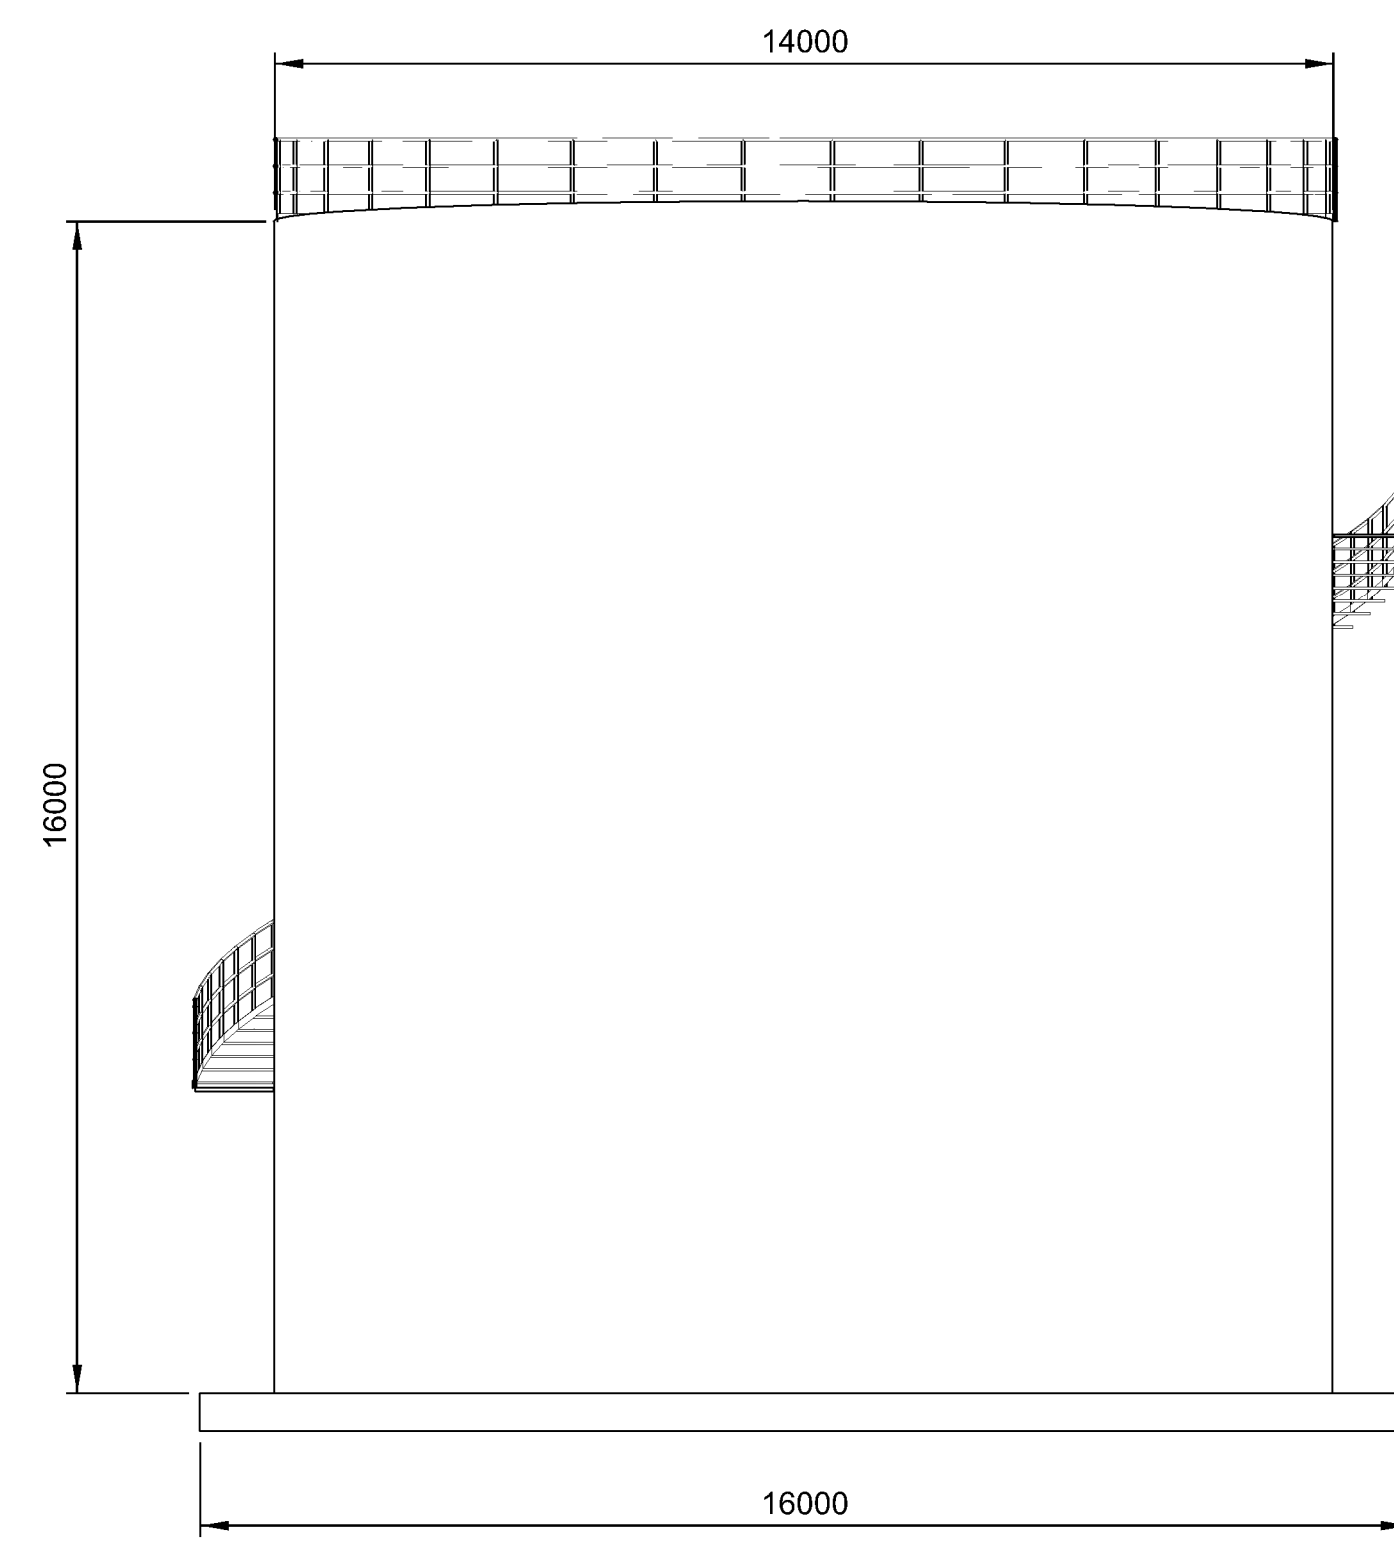

SECTION A-A
FIREWATER STORAGE TANK A, B

18/07/2021 06:53:38 PM
 18/07/2021 06:53:38 PM
 18/07/2021 06:53:38 PM

NO	DATE	REVISIONS AND RECORD OF ISSUE	DRN	DES	CHK	PDE	APP
1	18/JUN/2021	ISSUED FOR PLANNING	TMC	DIL		OAC	
0	30/APR/2021	ISSUED FOR PLANNING	TMC	DIL		OAC	

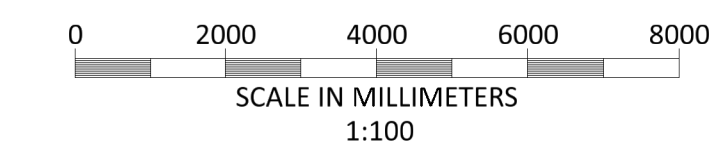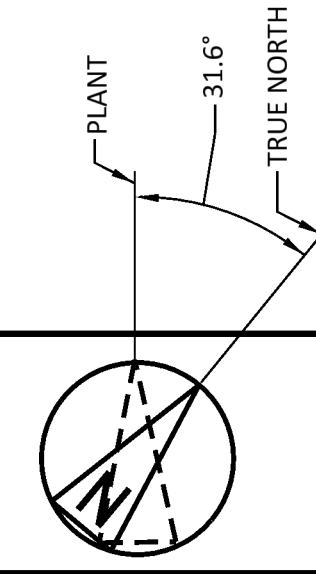

BLACK & VEATCH CORP HEADQUARTERS:
11401 LAMAR AVENUE, OVERLAND PARK,
KANSAS, USA

BLACK & VEATCH

CHECKED: _____ DATE: _____
DRAWN: _____

SHANNON LNG LIMITED
SHANNON TECHNOLOGY AND ENERGY PARK (STEP)
LNG - FIRE WATER STORAGE TANKS
PLAN ELEVATION AND SECTION

PROJECT	DRAWING NUMBER	REV
198291-SS-A4053		1

NOT TO BE USED FOR CONSTRUCTION

THE DISTRIBUTION AND USE OF THE NATIVE FORMAT CAD FILE OF THIS DRAWING IS UNCONTROLLED. THE USER SHALL VERIFY TRACEABILITY OF THIS DRAWING TO THE LATEST CONTROLLED VERSION.