



**UNLOADING PLATFORM PILE PLAN**  
SCALE: 1:150

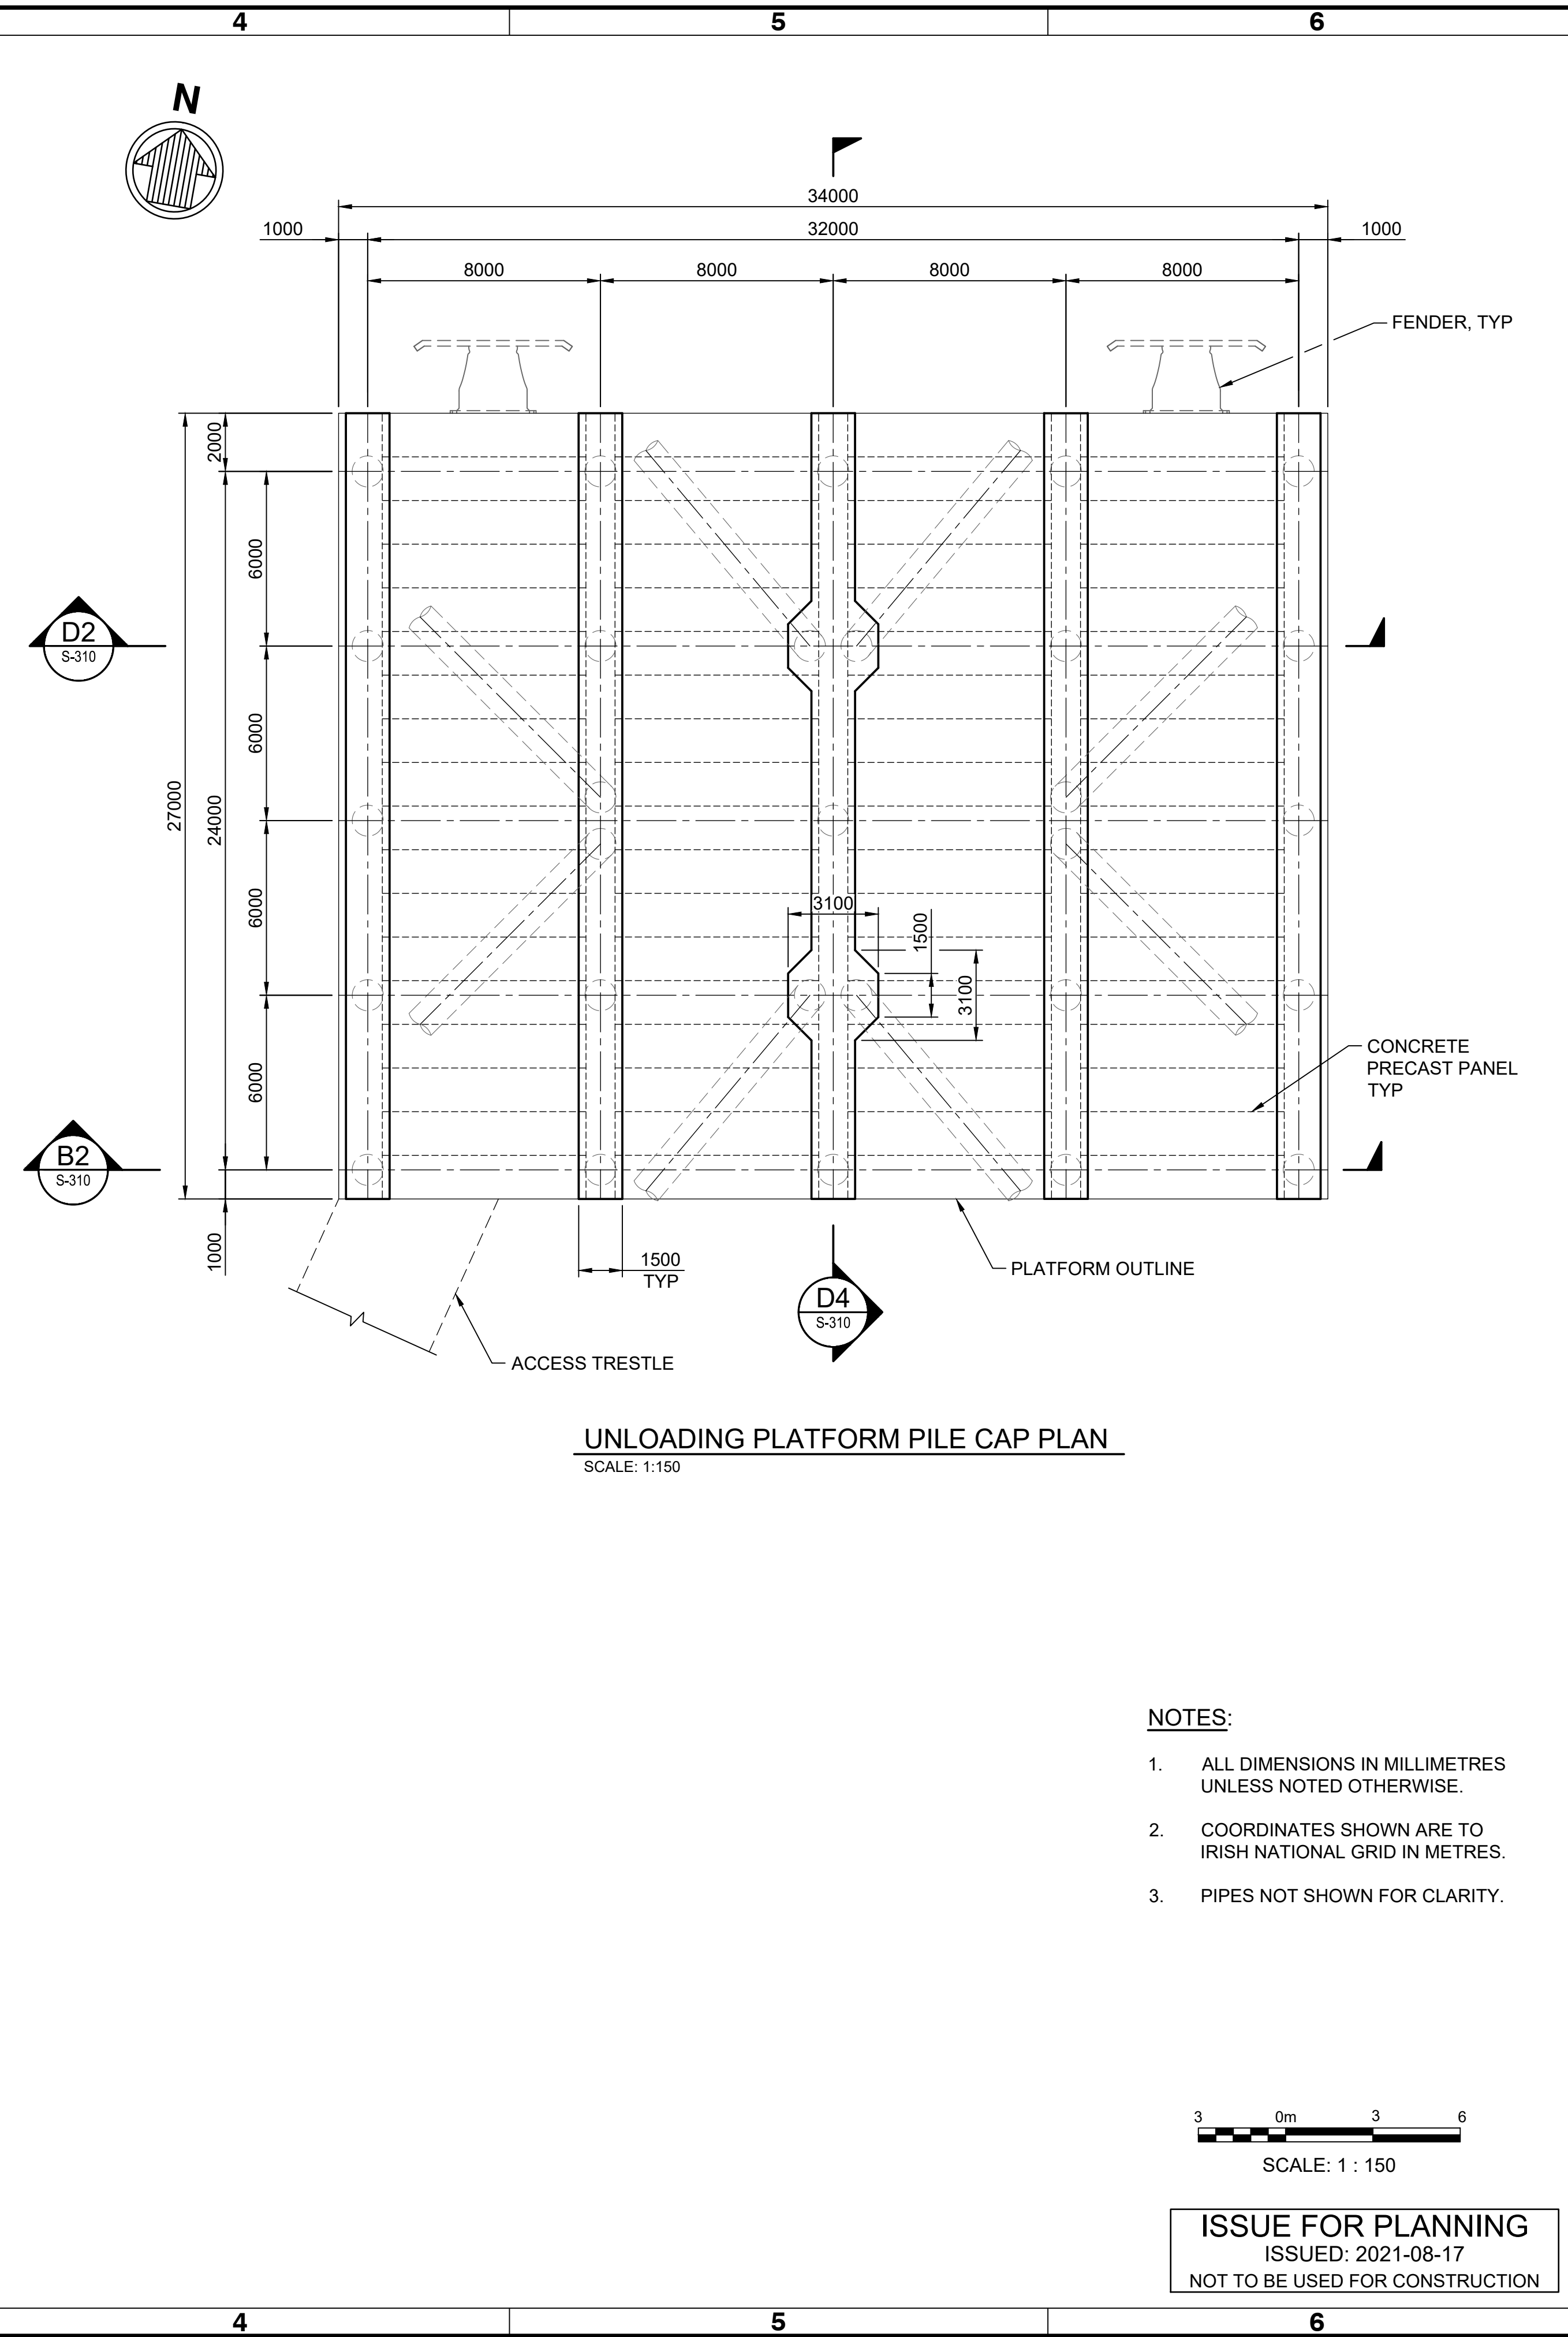

**UNLOADING PLATFORM PILE CAP PLAN**  
SCALE: 1:150

- NOTES:**
1. ALL DIMENSIONS IN MILLIMETRES UNLESS NOTED OTHERWISE.
  2. COORDINATES SHOWN ARE TO IRISH NATIONAL GRID IN METRES.
  3. PIPES NOT SHOWN FOR CLARITY.

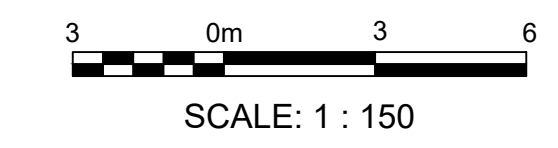

**ISSUE FOR PLANNING**  
ISSUED: 2021-08-17  
NOT TO BE USED FOR CONSTRUCTION

<p><b>SHANNON LNG LIMITED</b> <b>SHANNON TECHNOLOGY AND ENERGY PARK (STEP)</b></p>	<p><b>FSRU UNLOADING PLATFORM PLAN</b></p>																
<p>THE HUB FARNBOROUGH BUSINESS PARK FOWLER AVENUE FARNBOROUGH HANTS UNITED KINGDOM T 44(0)1252 516388</p> <p><b>moffatt &amp; nichol</b></p>	<table border="1" style="width: 100%; border-collapse: collapse;"> <tr> <td style="width: 25%;">Date:</td> <td>2021-08-17</td> </tr> <tr> <td style="width: 25%;">M&amp;N Project No.:</td> <td>921236</td> </tr> <tr> <td style="width: 25%;">Ctd by:</td> <td>AB</td> </tr> <tr> <td style="width: 25%;">REV</td> <td>AB</td> </tr> <tr> <td style="width: 25%;">Reviewed by:</td> <td>AB</td> </tr> <tr> <td style="width: 25%;">Submitted by:</td> <td>MOFFATT &amp; NICHOL</td> </tr> <tr> <td style="width: 25%;">Drawing code:</td> <td></td> </tr> <tr> <td style="width: 25%;">Drawing Scale:</td> <td>Per scale: 1:1 (Metric D)</td> </tr> </table>	Date:	2021-08-17	M&N Project No.:	921236	Ctd by:	AB	REV	AB	Reviewed by:	AB	Submitted by:	MOFFATT & NICHOL	Drawing code:		Drawing Scale:	Per scale: 1:1 (Metric D)
Date:	2021-08-17																
M&N Project No.:	921236																
Ctd by:	AB																
REV	AB																
Reviewed by:	AB																
Submitted by:	MOFFATT & NICHOL																
Drawing code:																	
Drawing Scale:	Per scale: 1:1 (Metric D)																
<p>SEAL</p>	<p>Sheet Reference No. <b>S-110</b> INDEX: 8 OF 21</p>																

File: C:\FN\0212-36 nfe shannon lng\600 CAD\1\_Active\lsru concept analysis\021236S-110; Plotted: 8/17/2021 10:20 a. m. by PEREZ, HERMES; Saved: 5/28/2021 12:02 p. m. by KSANCHEZ