


D3 SECTION
S-510 SCALE: 1:50

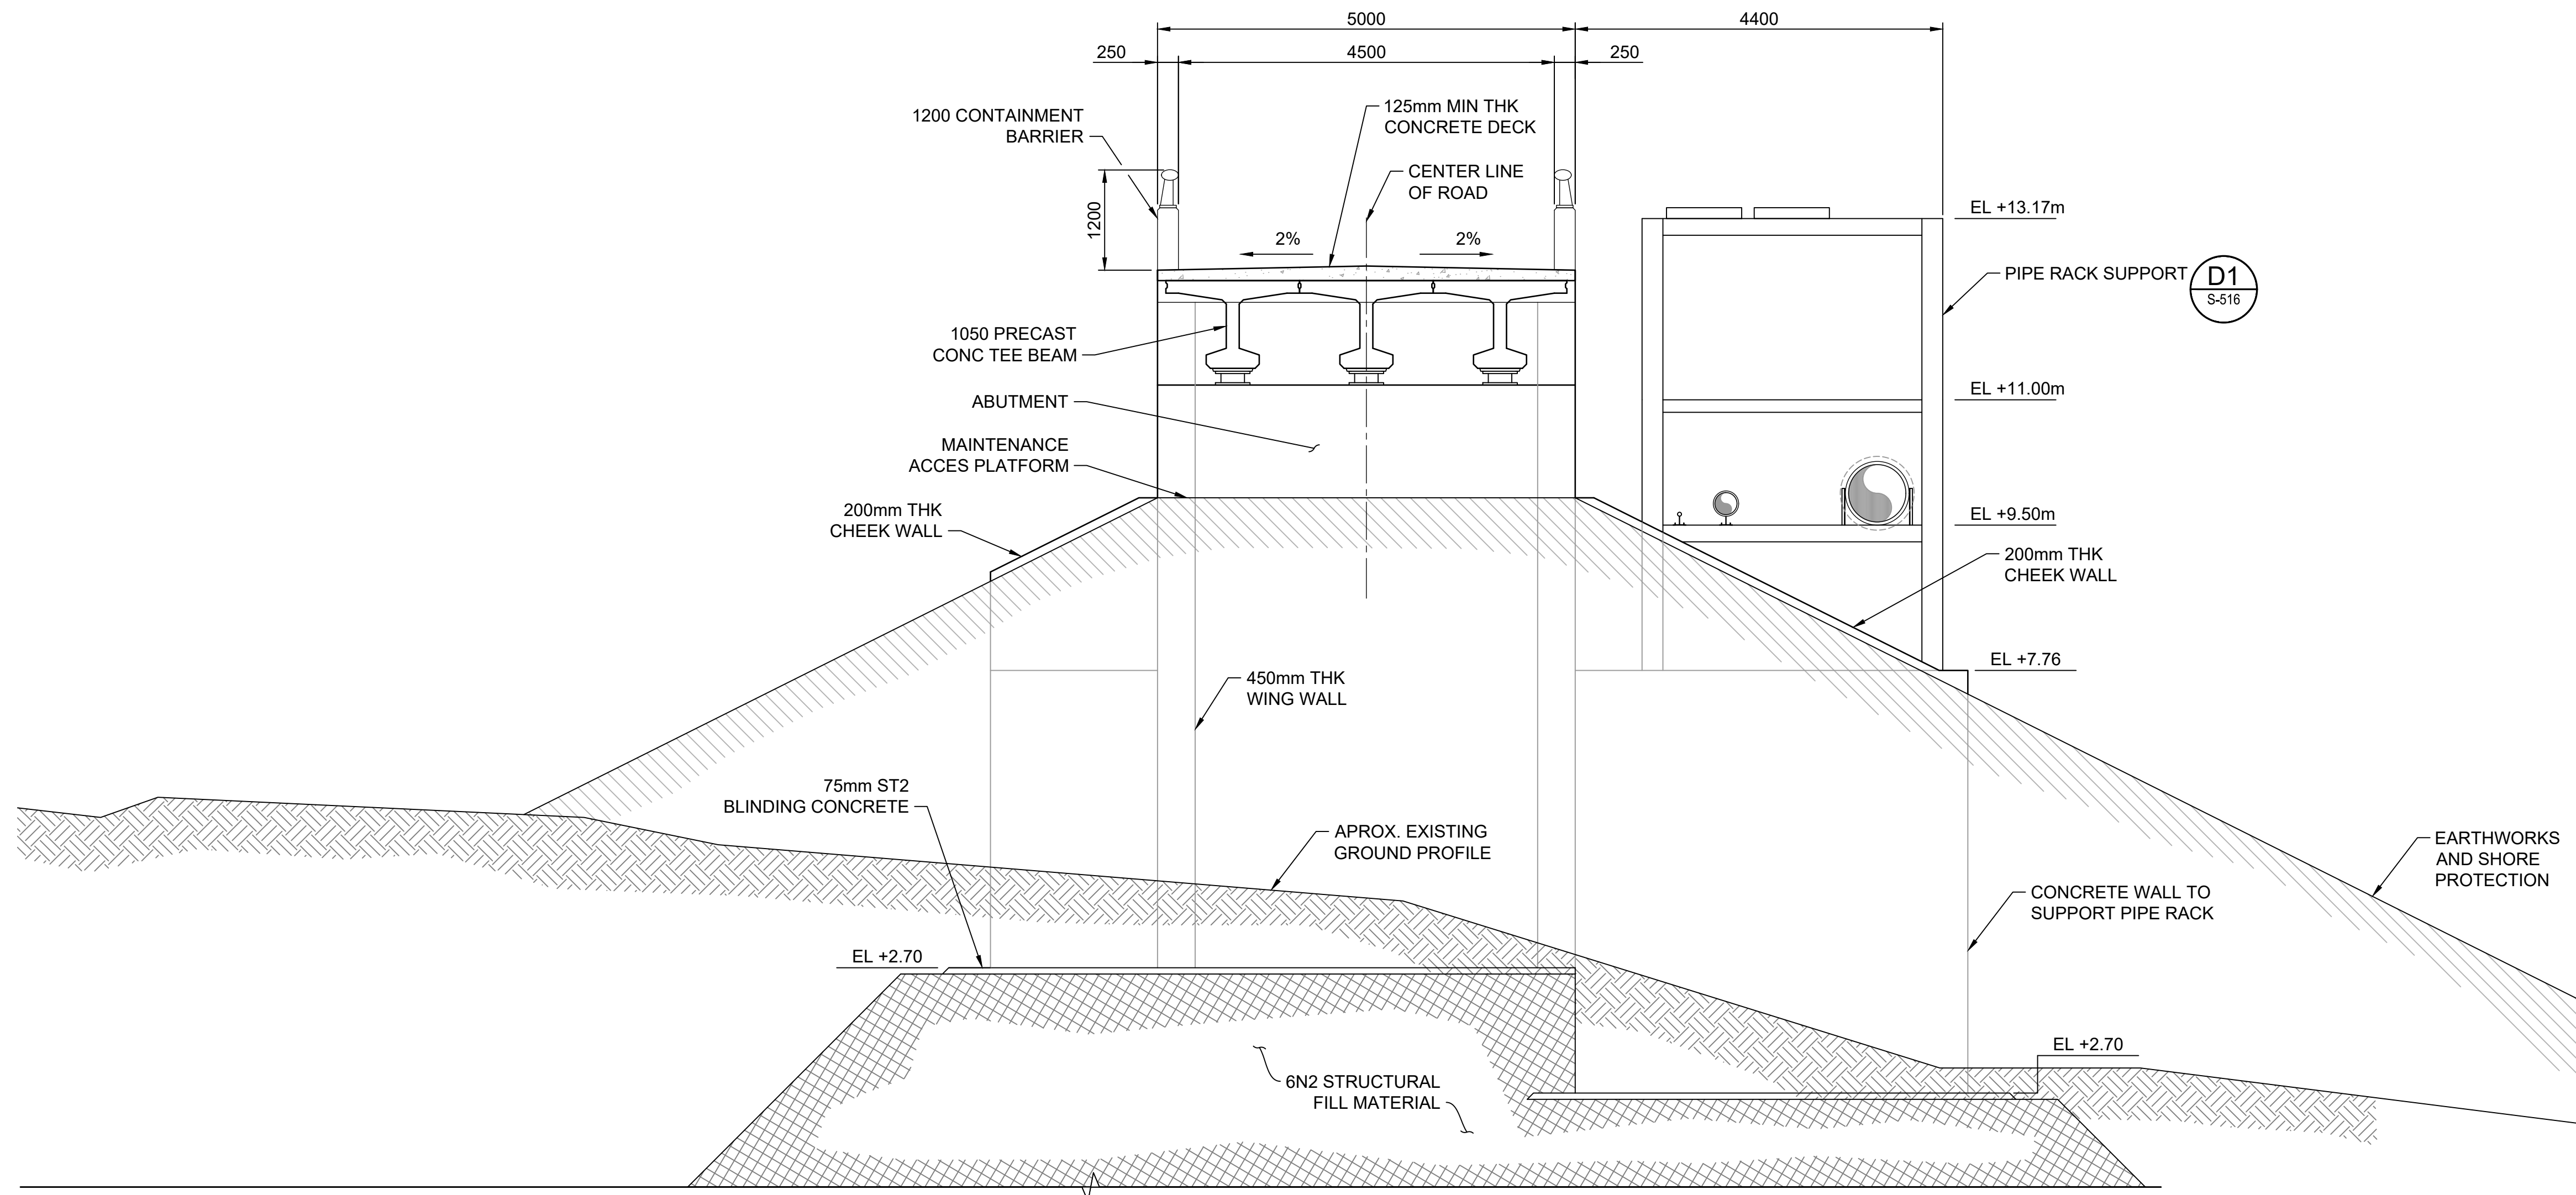

A3 SECTION
S-510 SCALE: 1:50

NOTES:

1. ALL DIMENSIONS ARE SHOWN IN MILLIMETRES UNLESS NOTED OTHERWISE.
2. LAND LEVELS SHOWN RELATE TO ORDNANCE DATUM MALIN HEAD UNLESS OTHERWISE NOTED.
3. ALL BURIED CONCRETE SURFACES SHALL BE TREATED WITH TWO COATS OF EPOXY RESIN WATERPROOFING PAINT.
4. EXTERNAL CONCRETE ARISING TO BE CHAMFERED 25x25 UNO.

Rev.	Date	By	Description


SHANNON LNG LIMITED
SHANNON TECHNOLOGY AND ENERGY PARK (STEP)

ABUTMENT AND RUN ON SLAB (2 OF 2)

Designed by:	FMC	Checked by:	AB	Reviewed by:	AB	Submitted by:	MOFFATT & NICHOL
Date:	2021-08-17	M&N Project No.:	921236	Drawing code:		Drawing Scale:	1:1 (Metric D)
Drawn by:	REV						

THE HUB
FARNBOROUGH BUSINESS PARK
FOWLER AVENUE
FARNBOROUGH
HANTS
UNITED KINGDOM
T +44(0)1252 516388

moffatt & nichol

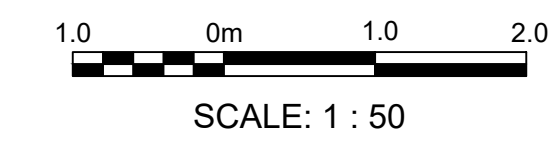

ISSUE FOR PLANNING
ISSUED: 2021-08-17
NOT TO BE USED FOR CONSTRUCTION

SEAL

Sheet Reference No.
S-511
INDEX: 16 OF 21