



MOORING DOLPHIN PLAN
SCALE: 1:75

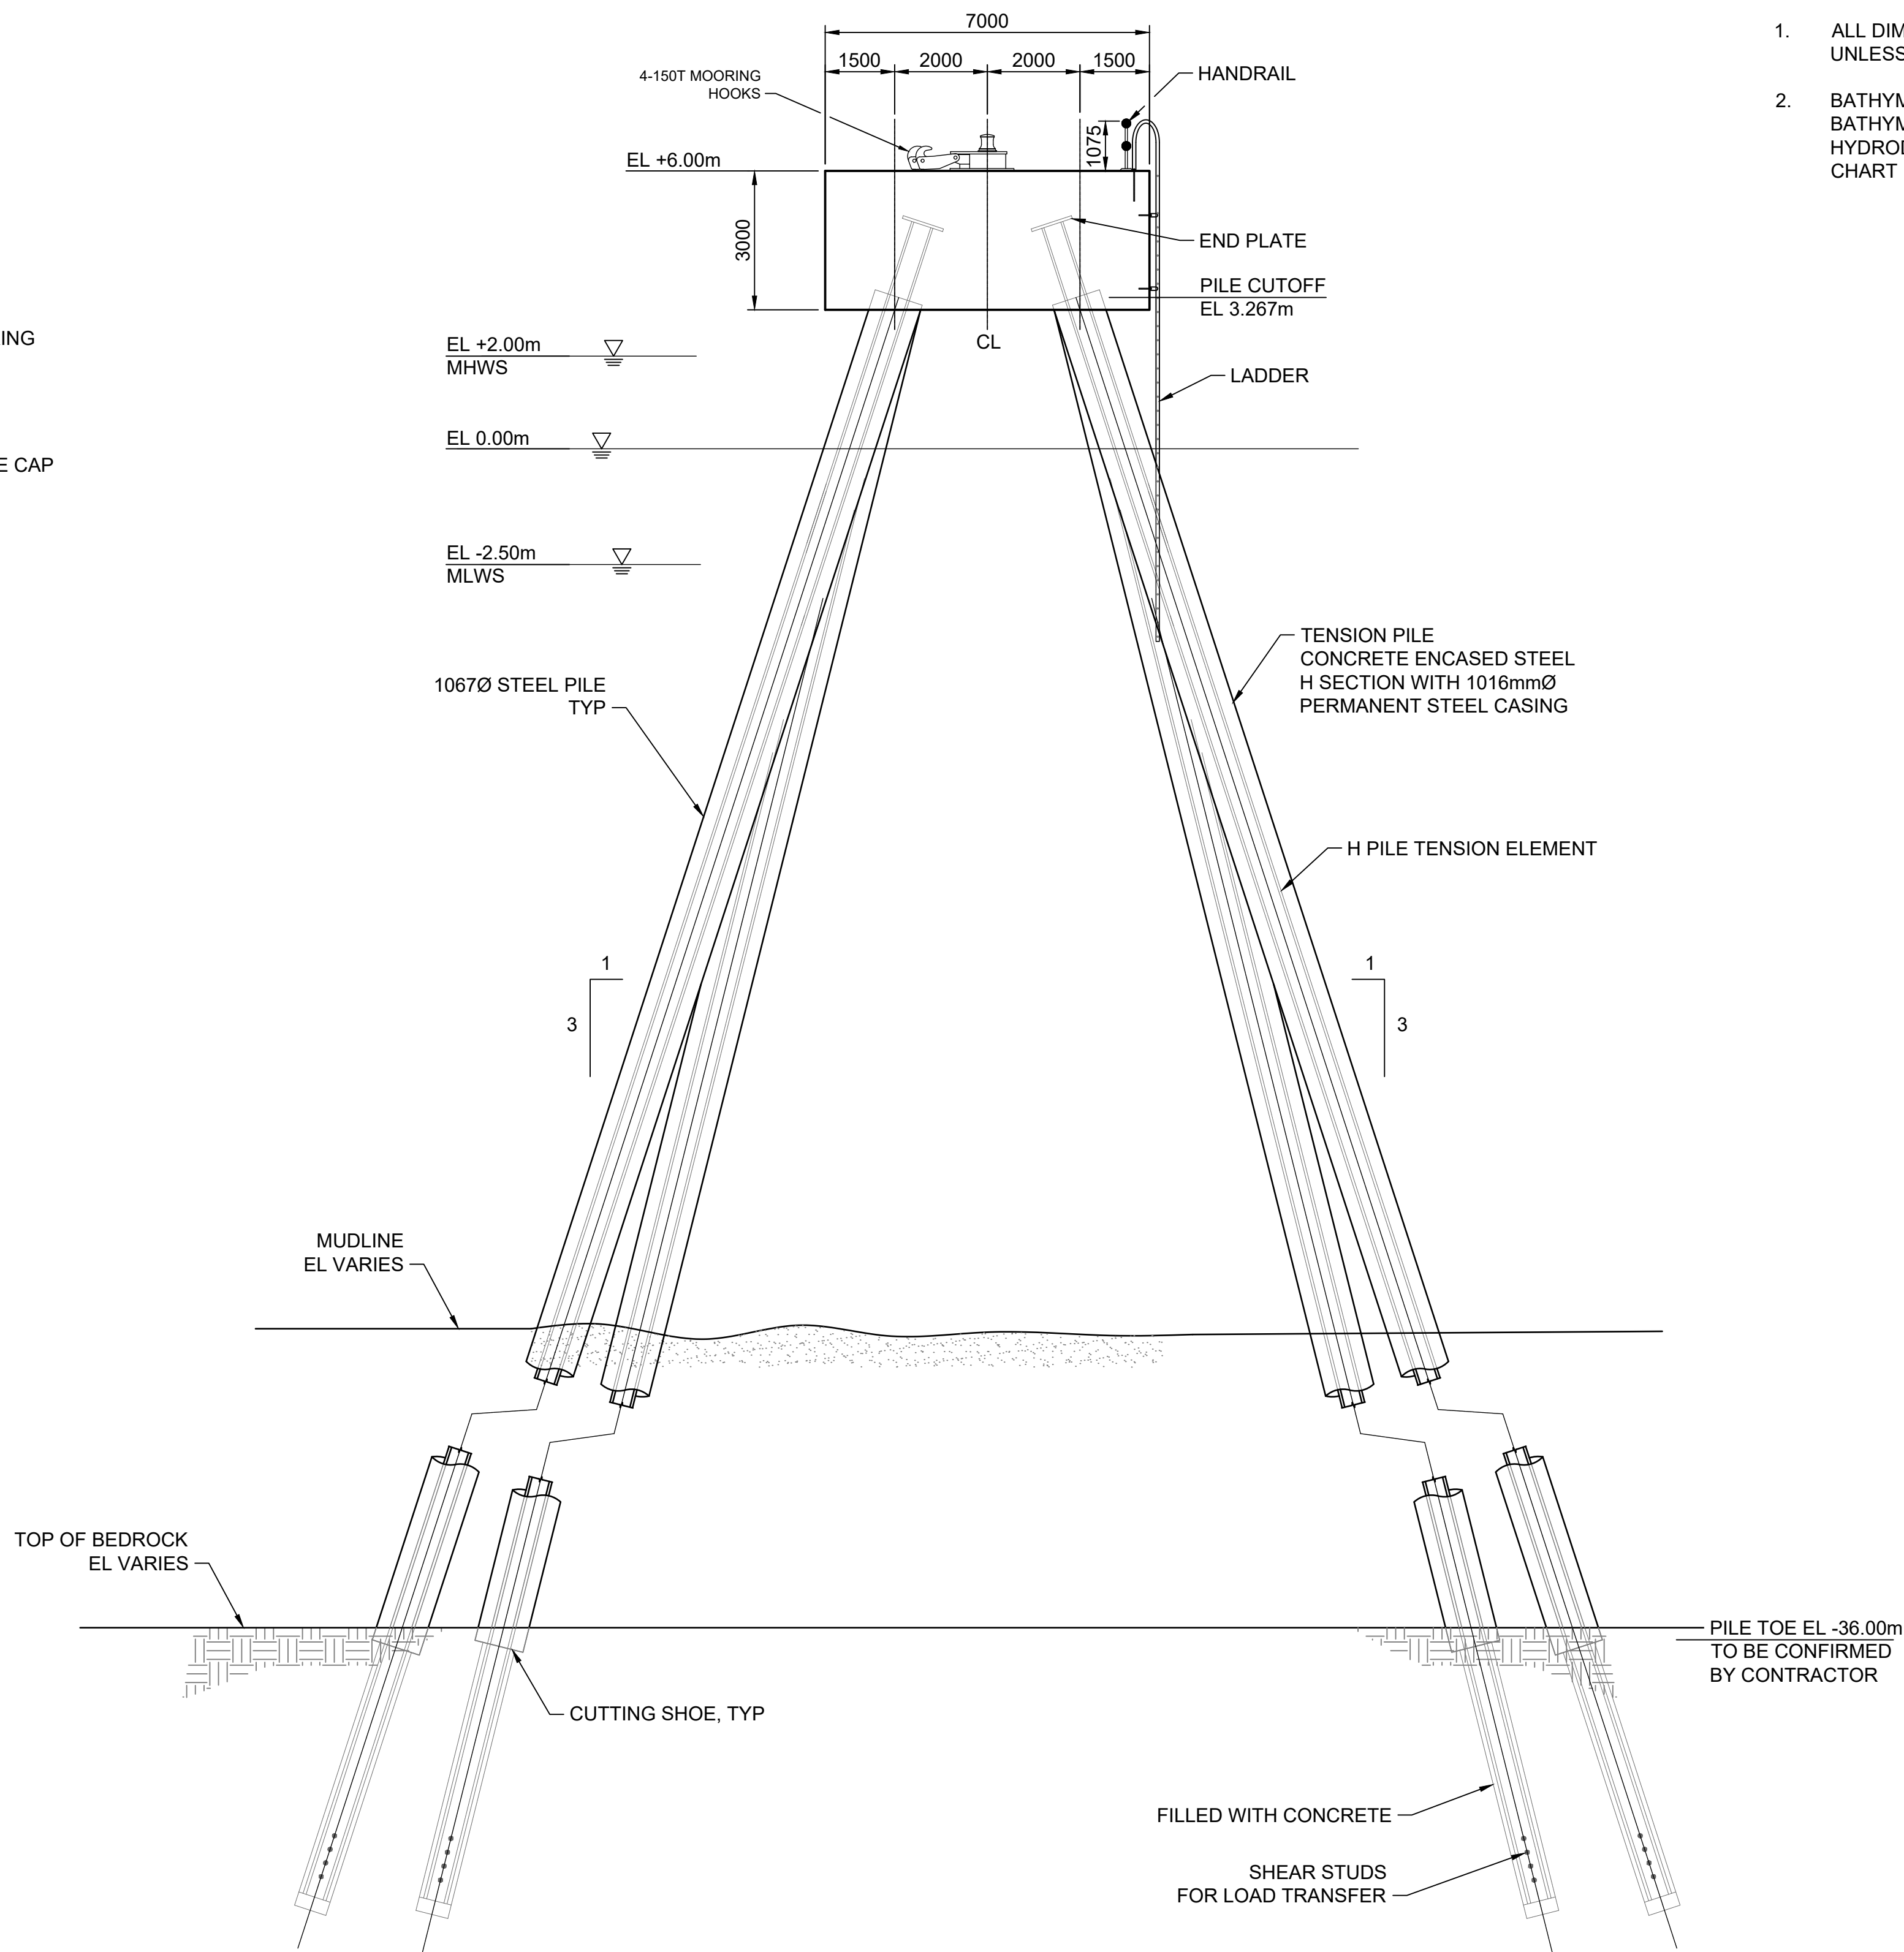

B4 MOORING DOLPHIN SECTION
SCALE: 1:100

NOTES:

1. ALL DIMENSIONS ARE SHOWN IN MILLIMETERS UNLESS NOTED OTHERWISE.
2. BATHYMETRIC CONTOURS ARE TAKEN FROM BATHYMETRIC SURVEY CARRIED OUT BY IRISH HYDRODATA LTD. AUGUST 2006 AND ARE TO CHART DATUM.

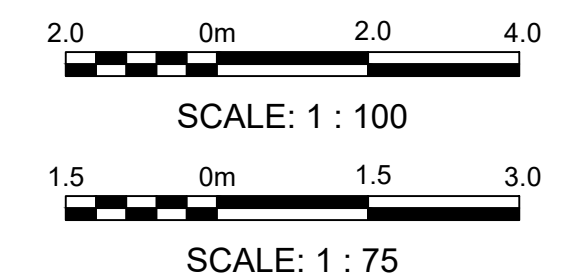

ISSUE FOR PLANNING
ISSUED: 2021-08-17
NOT TO BE USED FOR CONSTRUCTION

--	--

Mark	Description	Date	Appr.

SHANNON LNG LIMITED
SHANNON TECHNOLOGY AND ENERGY PARK (STEP)

MOORING DOLPHIN
SINGLE HOOK DETAILS

Designed by:	FMC	Date:	2021-08-17
Drawn by:	REV	M&A Project No.:	921236
Reviewed by:	AB	Drawing code:	
Submitted by:	MOFFATT & NICHOL	Drawing Scale:	1:1 (Metric D)

THE HUB
FARNBOROUGH BUSINESS PARK
FOWLER AVENUE
FARNBOROUGH
UNITED KINGDOM
T +44(0)1252 516388

moffatt & nichol

SEAL

Sheet Reference No.
S-512
INDEX: 17 OF 21